




NORTH ELEVATION  
1:100

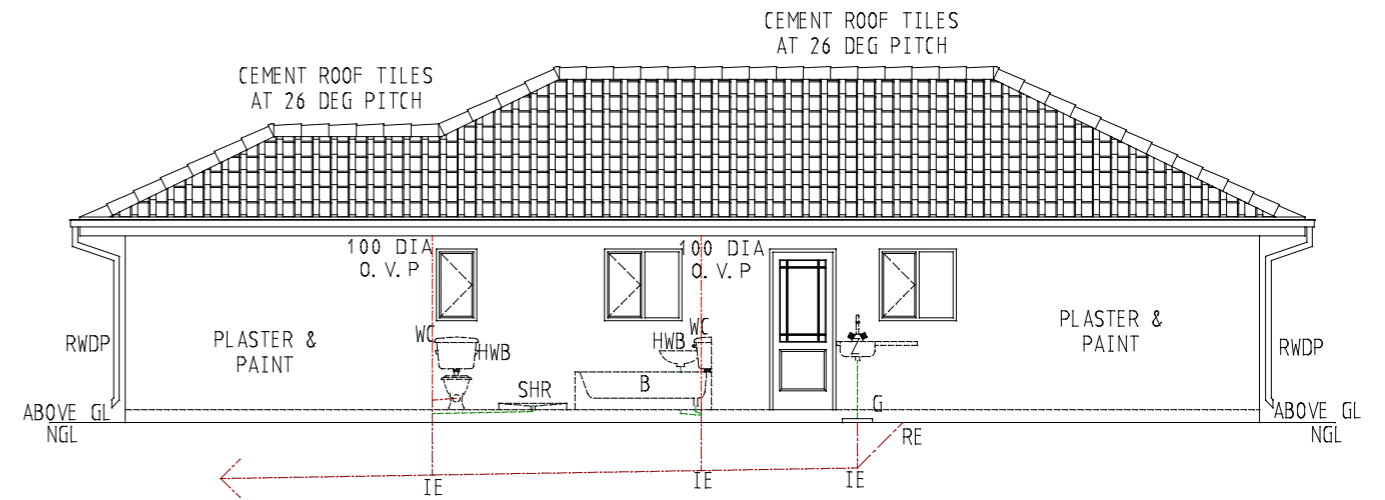


SOUTH ELEVATION  
1:100

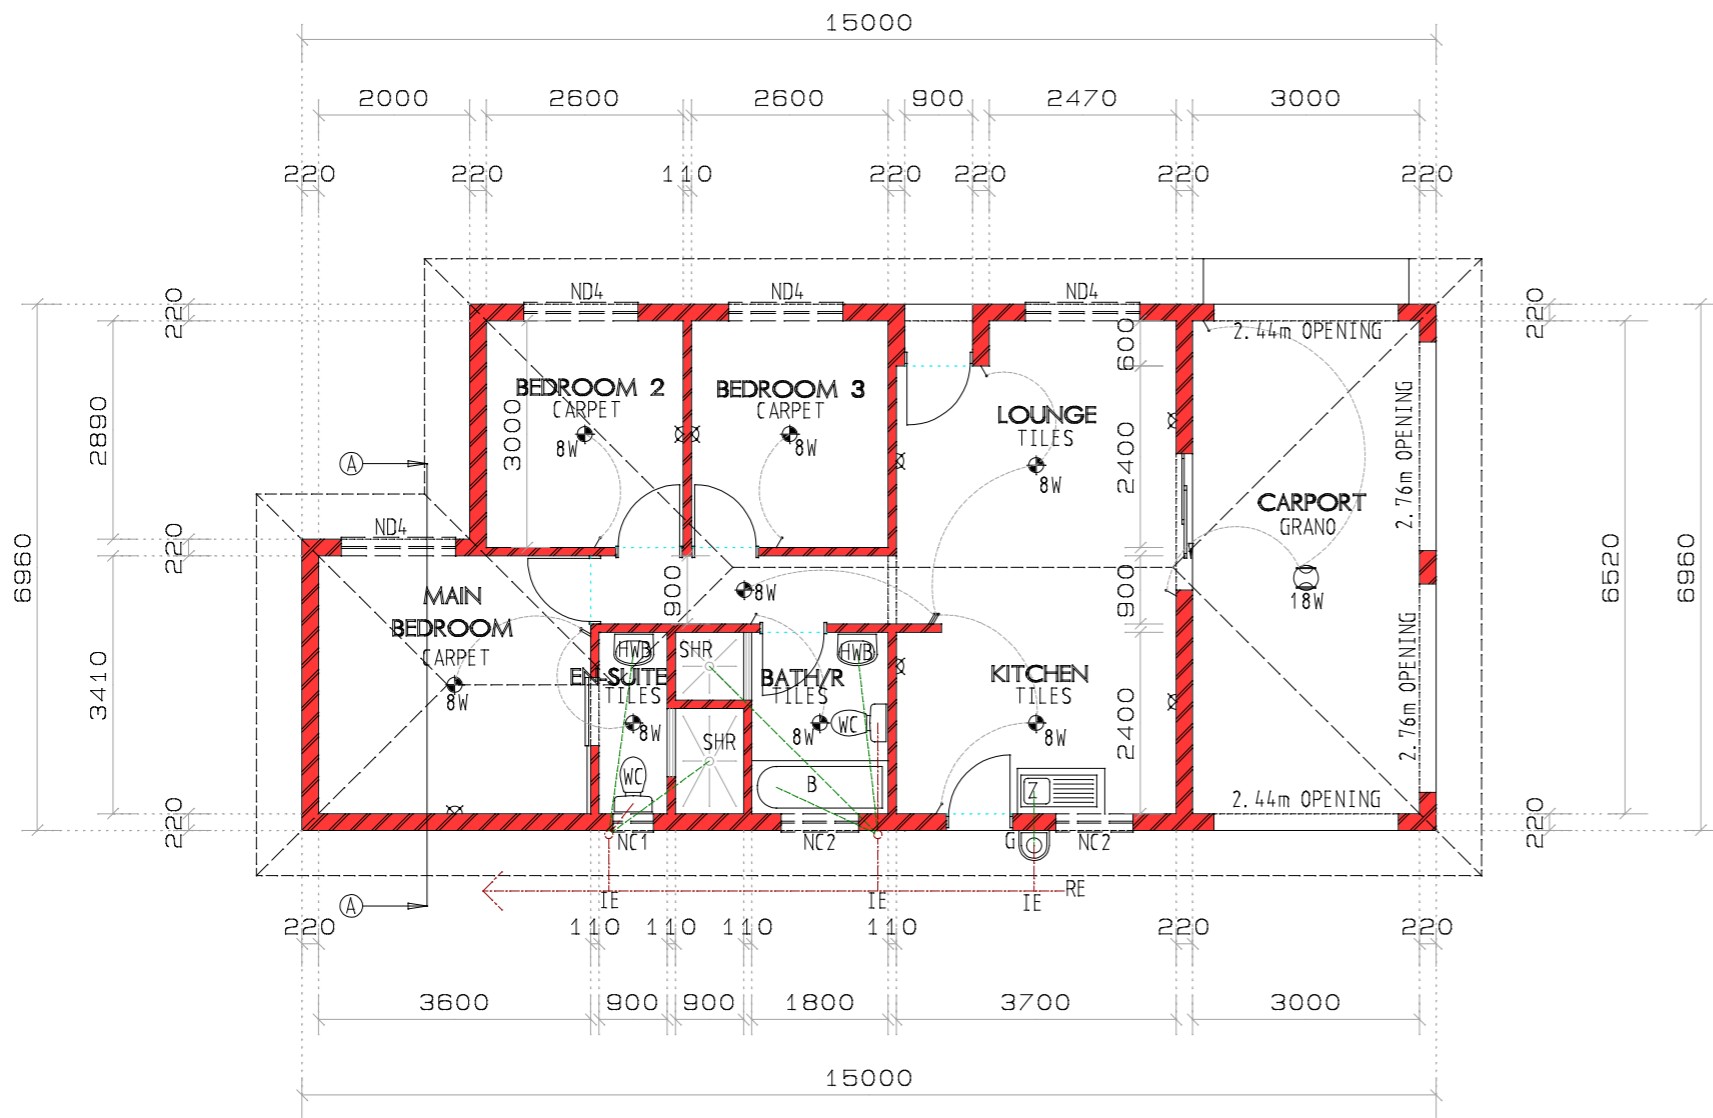

GROUND FLOOR PLAN  
1:100

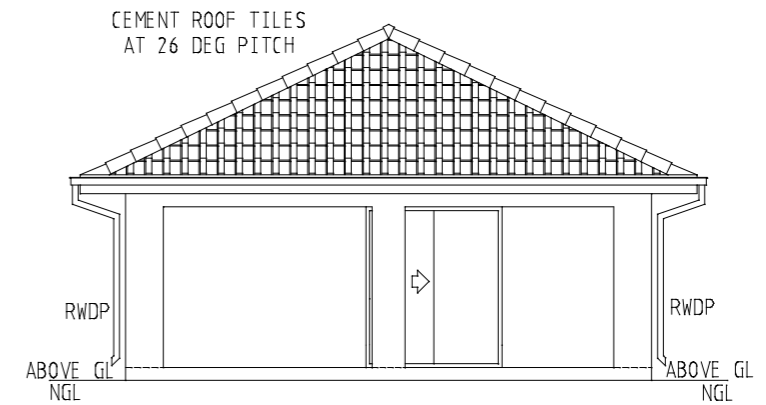

EAST ELEVATION  
1:100

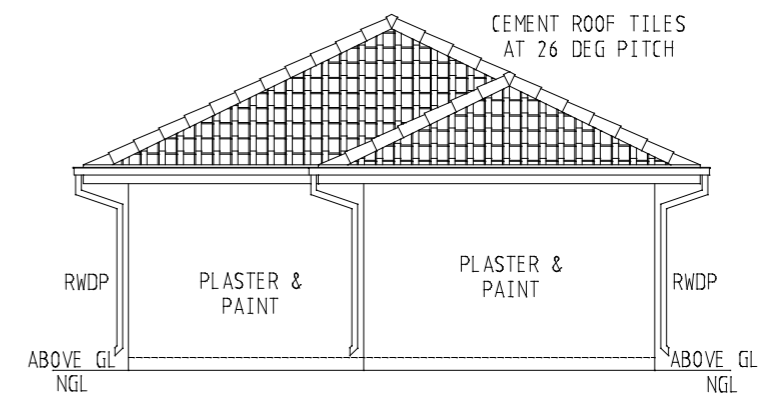

WEST ELEVATION  
1:100

AREA :  
NEW ADDED G/FLOOR=75.08sqm  
NEW CARPORT=22.41sqm  
TOTAL NEW=97.49sqm



**K C** All Architectural Designs  
New Houses & Alterations  
Sacap Reg. Dawie Keyser  
Facsimile: 086 633 7476 073 688 1111 &  
E-mail: houseplans@web.co.za 083 976 0016